
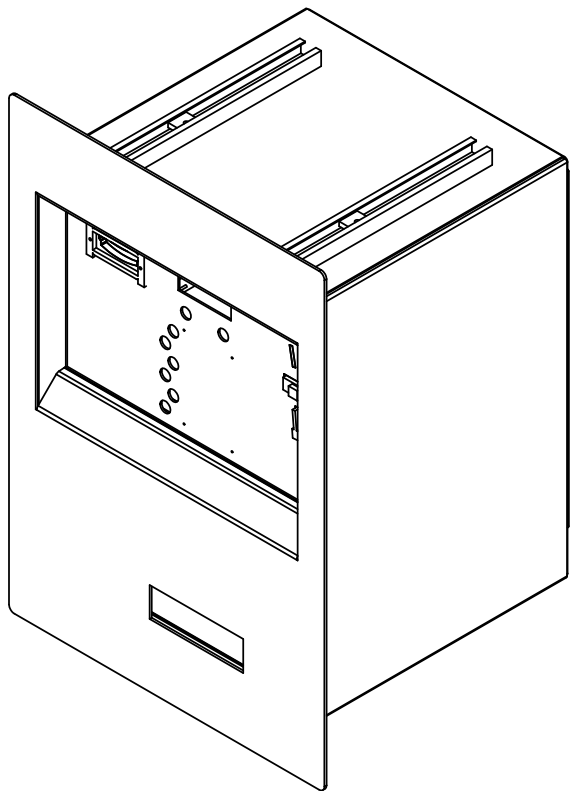
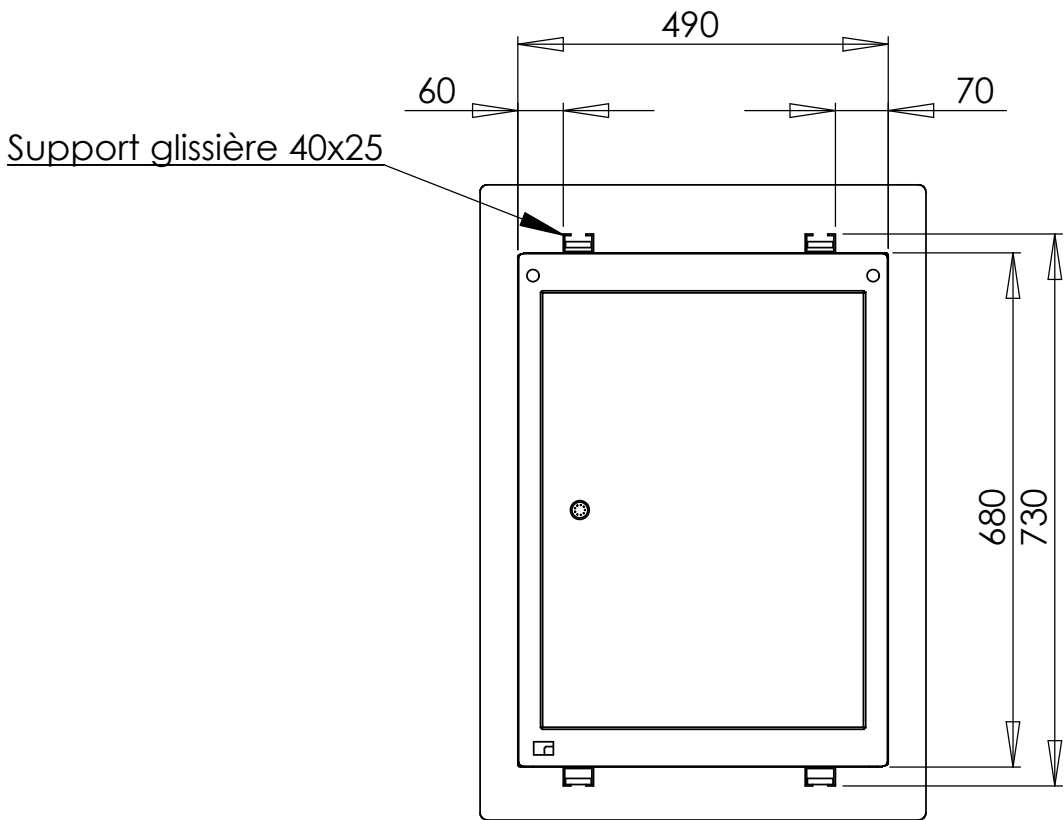
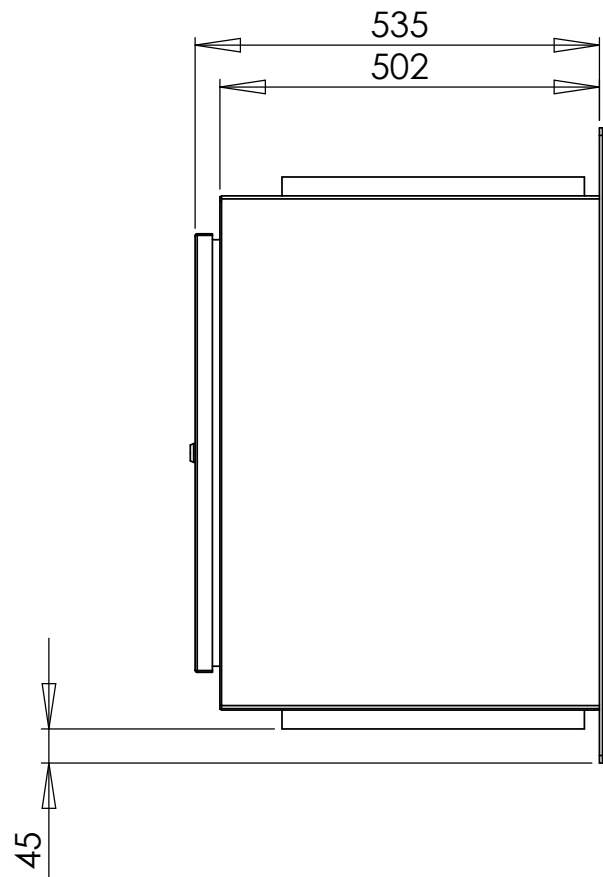


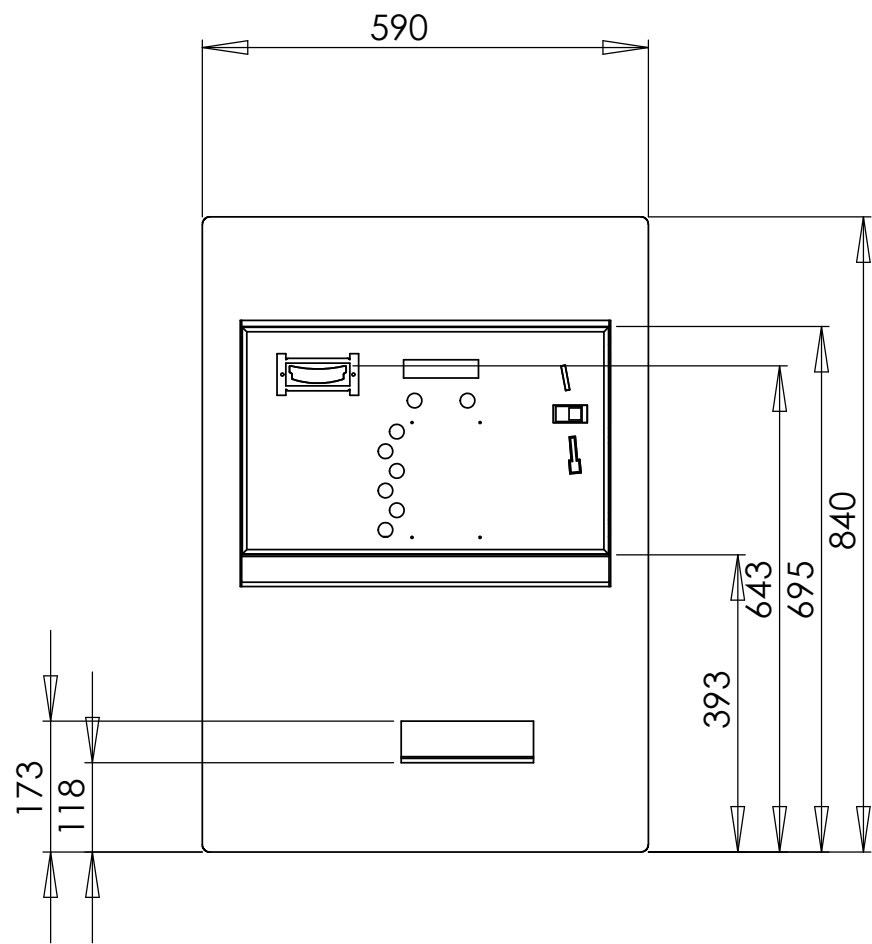

RECOMMANDATIONS :
-> RESERVE : hauteur = 745mm / largeur = 505 mm
-> HAUTEUR DE LA RESERVE (sol - reserve) = 650 mm
(pour le respect de la réglementation "accès handicapé")

REVISIONS				
ZONE	REV.	DESCRIPTION	DATE	APPROUVE
	A	Création du plan	22/02/2010	Denis

UNLESS OTHERWISE SPECIFIED: DIMENSIONS ARE IN MILLIMETERS SURFACE FINISH: TOLERANCES: LINEAR: ANGULAR:				FINISH:		DEBUR AND BREAK SHARP EDGES		DO NOT SCALE DRAWING		REVISION	
		NAME		SIGNATURE		DATE				TITLE:	
DRAWN										Assemblage MASTER	
CHK'D											
APP'VD											
MFG											
Q.A						MATERIAL:		DRAWING NO.		ECOFA-00342-MAS A2	
						WEIGHT:		SCALE:1:10		SHEET 1 OF 1	